


Ecran de projection 4m50 x 3m40

VP Optoma 3500lm eh415st 1080p

Théâtre Bruegel

Plateau 9m40 x 4m50m x 0,60
x 40 circuits dimmers

Grill: 4m du sol / 3m40 du plateau

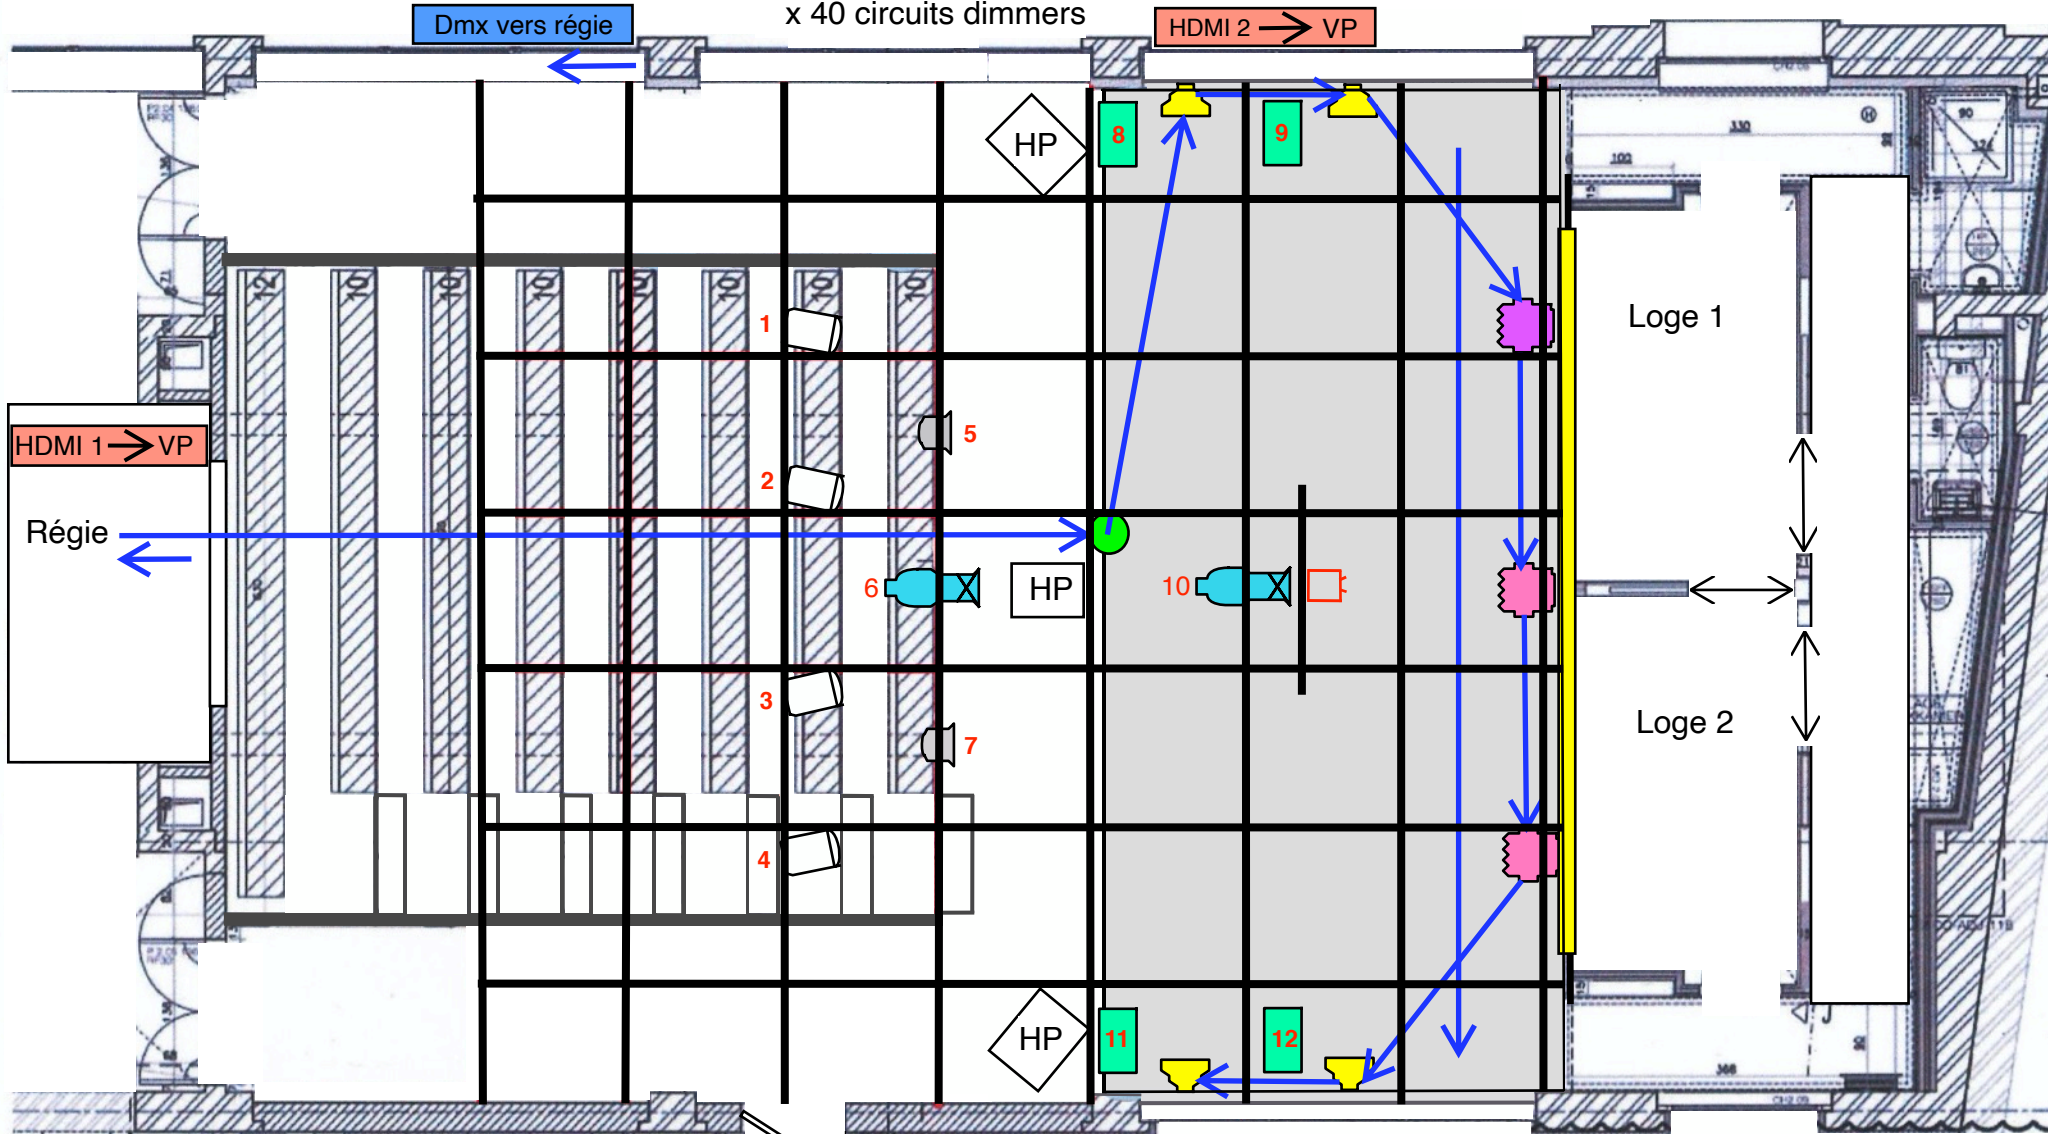

Led Jardin :D=44//R=45//G=46//B=47//St=48

Led Cours :D=68//R=69//G=70//B=71//St=72

Led Contre Ext :D=49//R=50//G=51//B=52//L=53//A=54//C=55//St=56//F=57

Led Contre Centre :D=58//R=59//G=60//B=61//L=62//A=63//C=64//St=65//F=66

Salle:24

PC Strand 500 W

Shutter Vidéo:43

Briteq HD1 Fresnel RGB

Briteq SB MK2 RGB

Par 64 1000W

Dec strand 600W

PC R.J 1kw 306HPC

Dmx Split

Chemin Dmx

Circuits HS:29/30